



FRONT ELEVATION


DRAWN BY:
 DATE:
 SQ. FT. NOTED
 JOB NUM. 1911528
 SCALE NOTED
 SHEET: OF:

CONTRACTOR:
ELIAS CONSTRUCTION
 OWNER:
RAMBLER 1628

These drawings have been prepared using information provided by the customer/contractor. The customer/contractor is responsible for providing accurate information and for obtaining all necessary permits. The architect is not responsible for any errors or omissions in the drawings. The architect is not responsible for any construction methods or materials used in the construction of the building. The architect is not responsible for any damage to the building or its contents. The architect is not responsible for any accidents or injuries. The architect is not responsible for any delays or cost overruns. The architect is not responsible for any other matters.

Acknowledged by _____ Customer/Contractor Signature _____ Date _____

**PROGRESSIVE PLAN
 DESIGN LLP**
 RESIDENTIAL ARCHITECTURE
 714 County Rd. 3 NW Byron, MN 55920
 progressiveplandesign@gmail.com (507) 776-6877

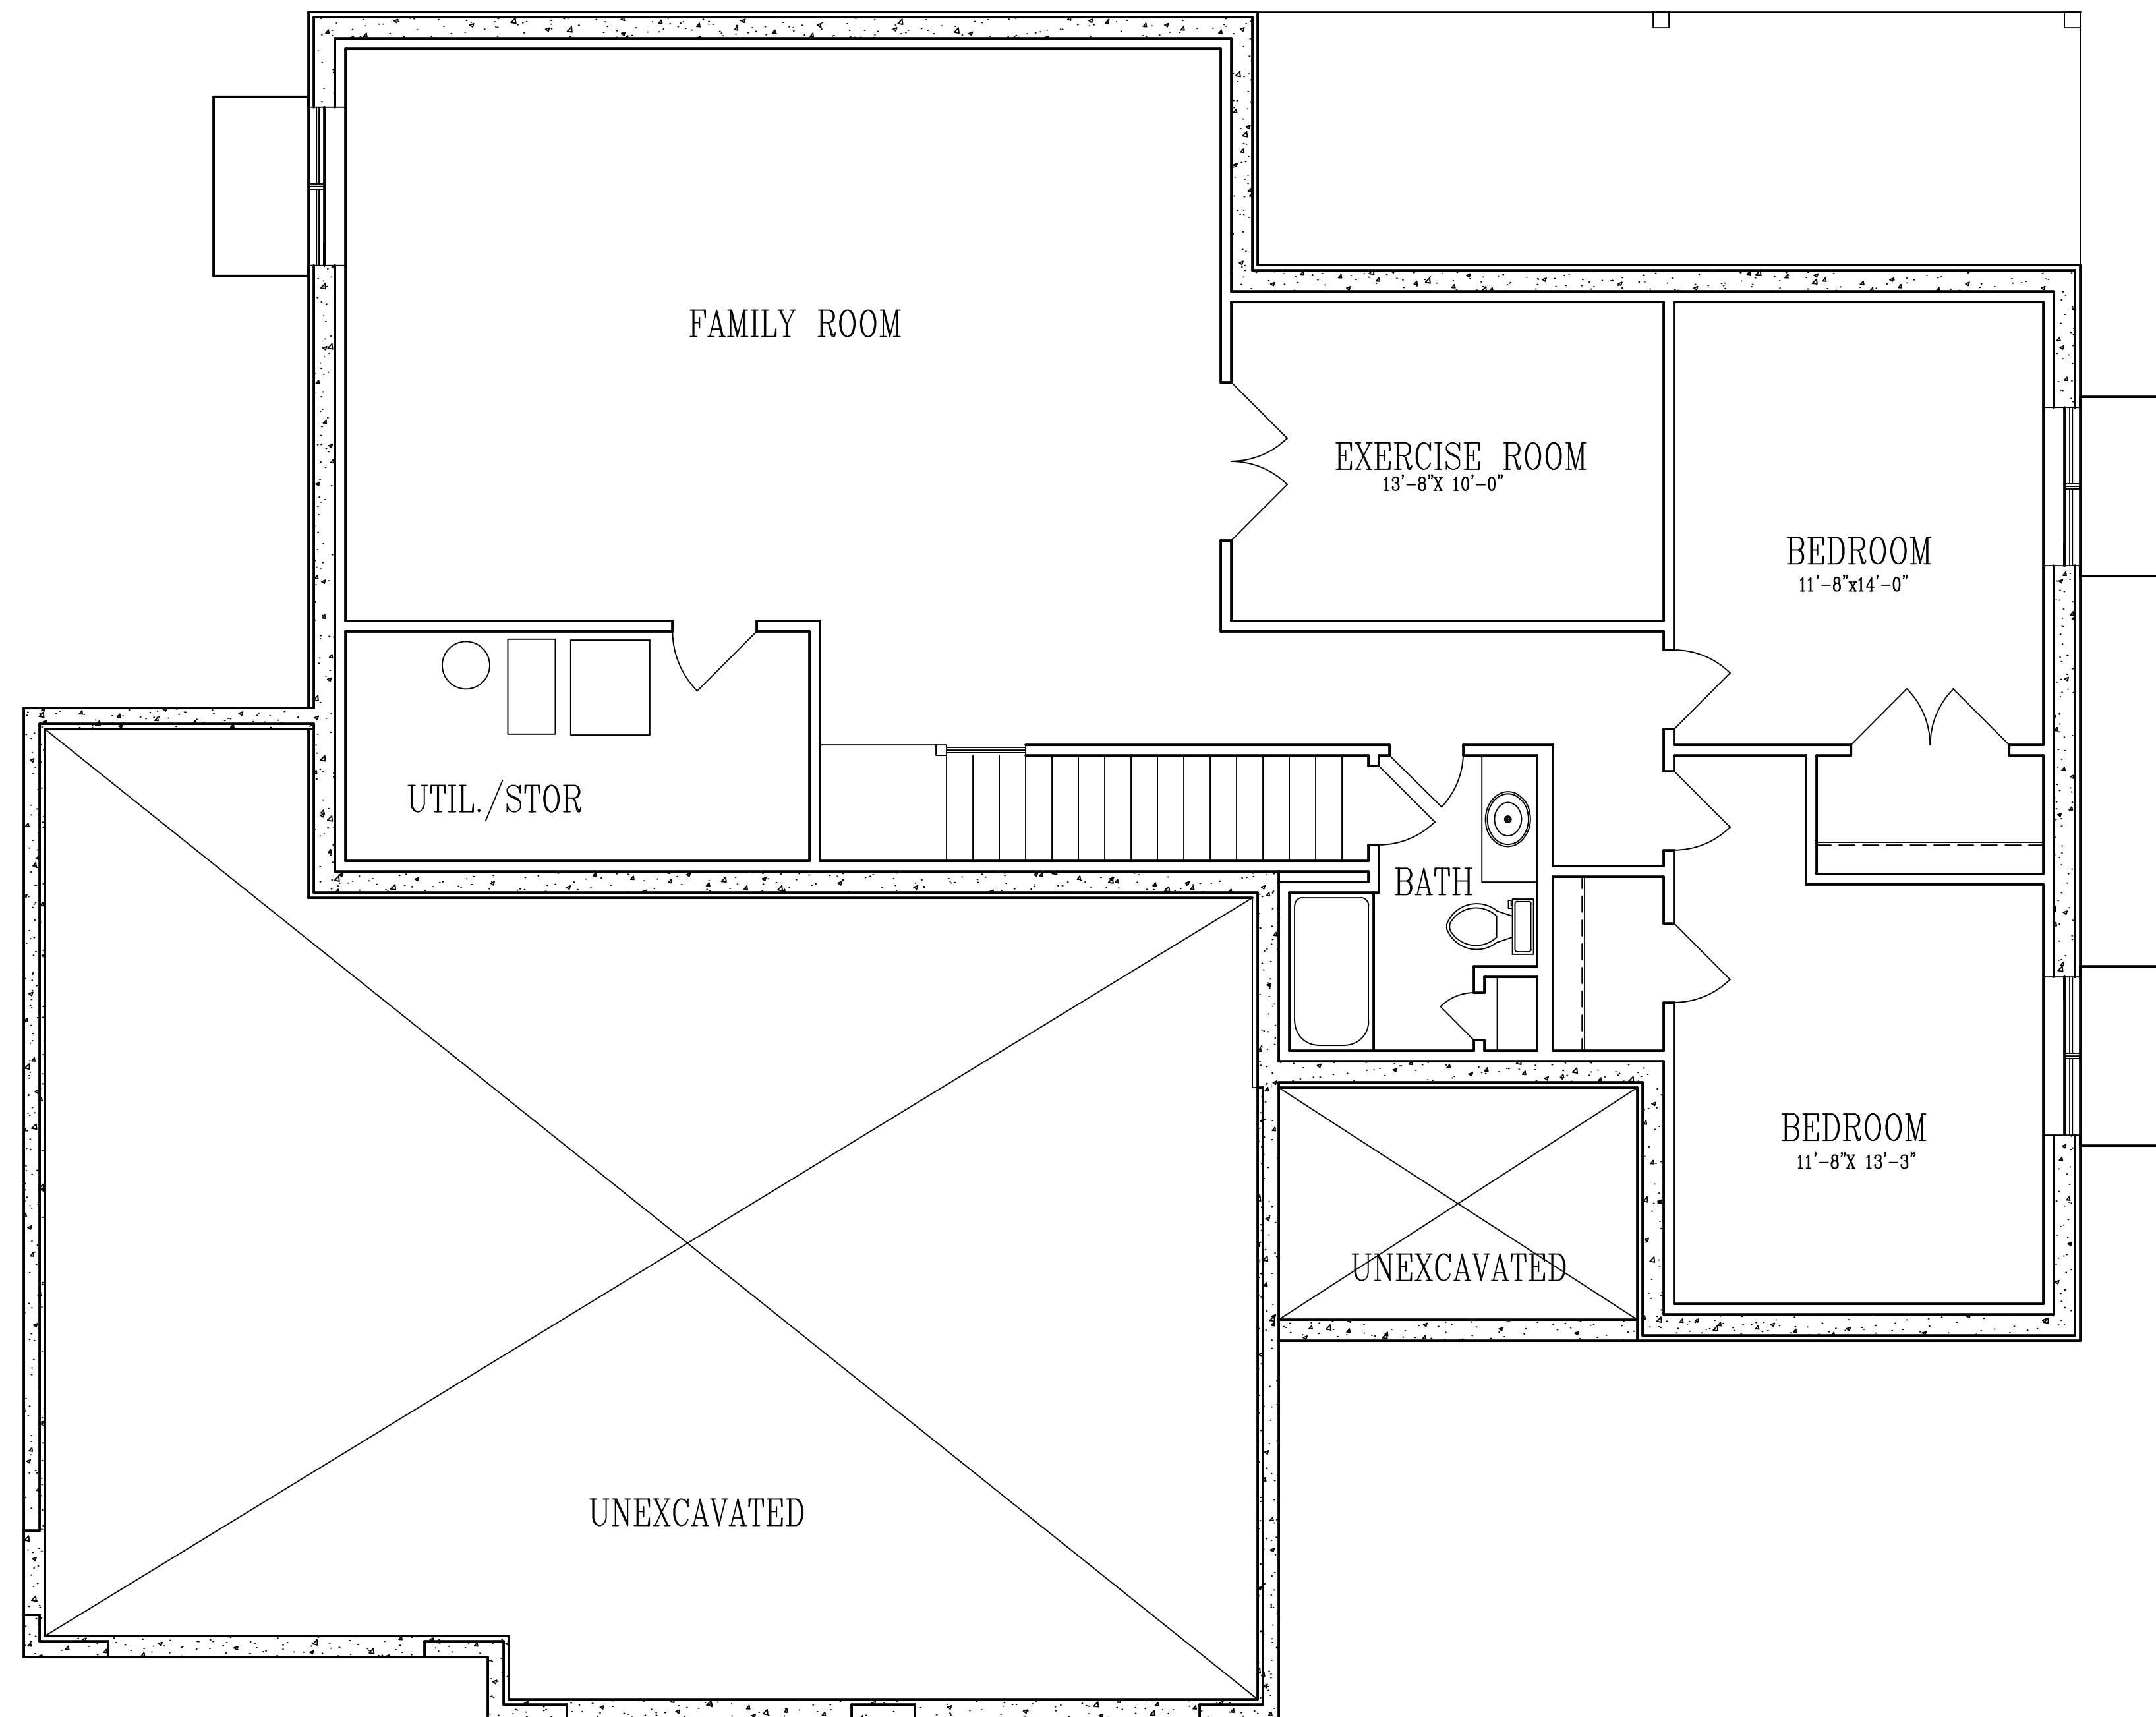

LOWER FLOOR PLAN
 SCALE 1/4"=1'-0"
 9'-0"POURED


These drawings have been prepared using information provided by the customer/contractor. The customer/contractor is responsible for providing accurate information and for obtaining all necessary permits. The architect is not responsible for the accuracy of the information provided or for the results of any construction. 

CONTRACTOR: ELIAS CONSTRUCTION
 OWNER: RAMBLER 1628

DATE:	
SQ. FT.:	NOTED
JOB NUM.:	1911528
SCALE:	NOTED
SHEET:	OF:

PROGRESSIVE PLAN
 DESIGN LLP
 RESIDENTIAL ARCHITECTURE
 714 County Rd. 3 NW Byron, MN 55920
 progressiveplansdesign@gmail.com (507) 776-6877

Acknowledged by: _____ Customer/Contractor Signature _____ Date _____

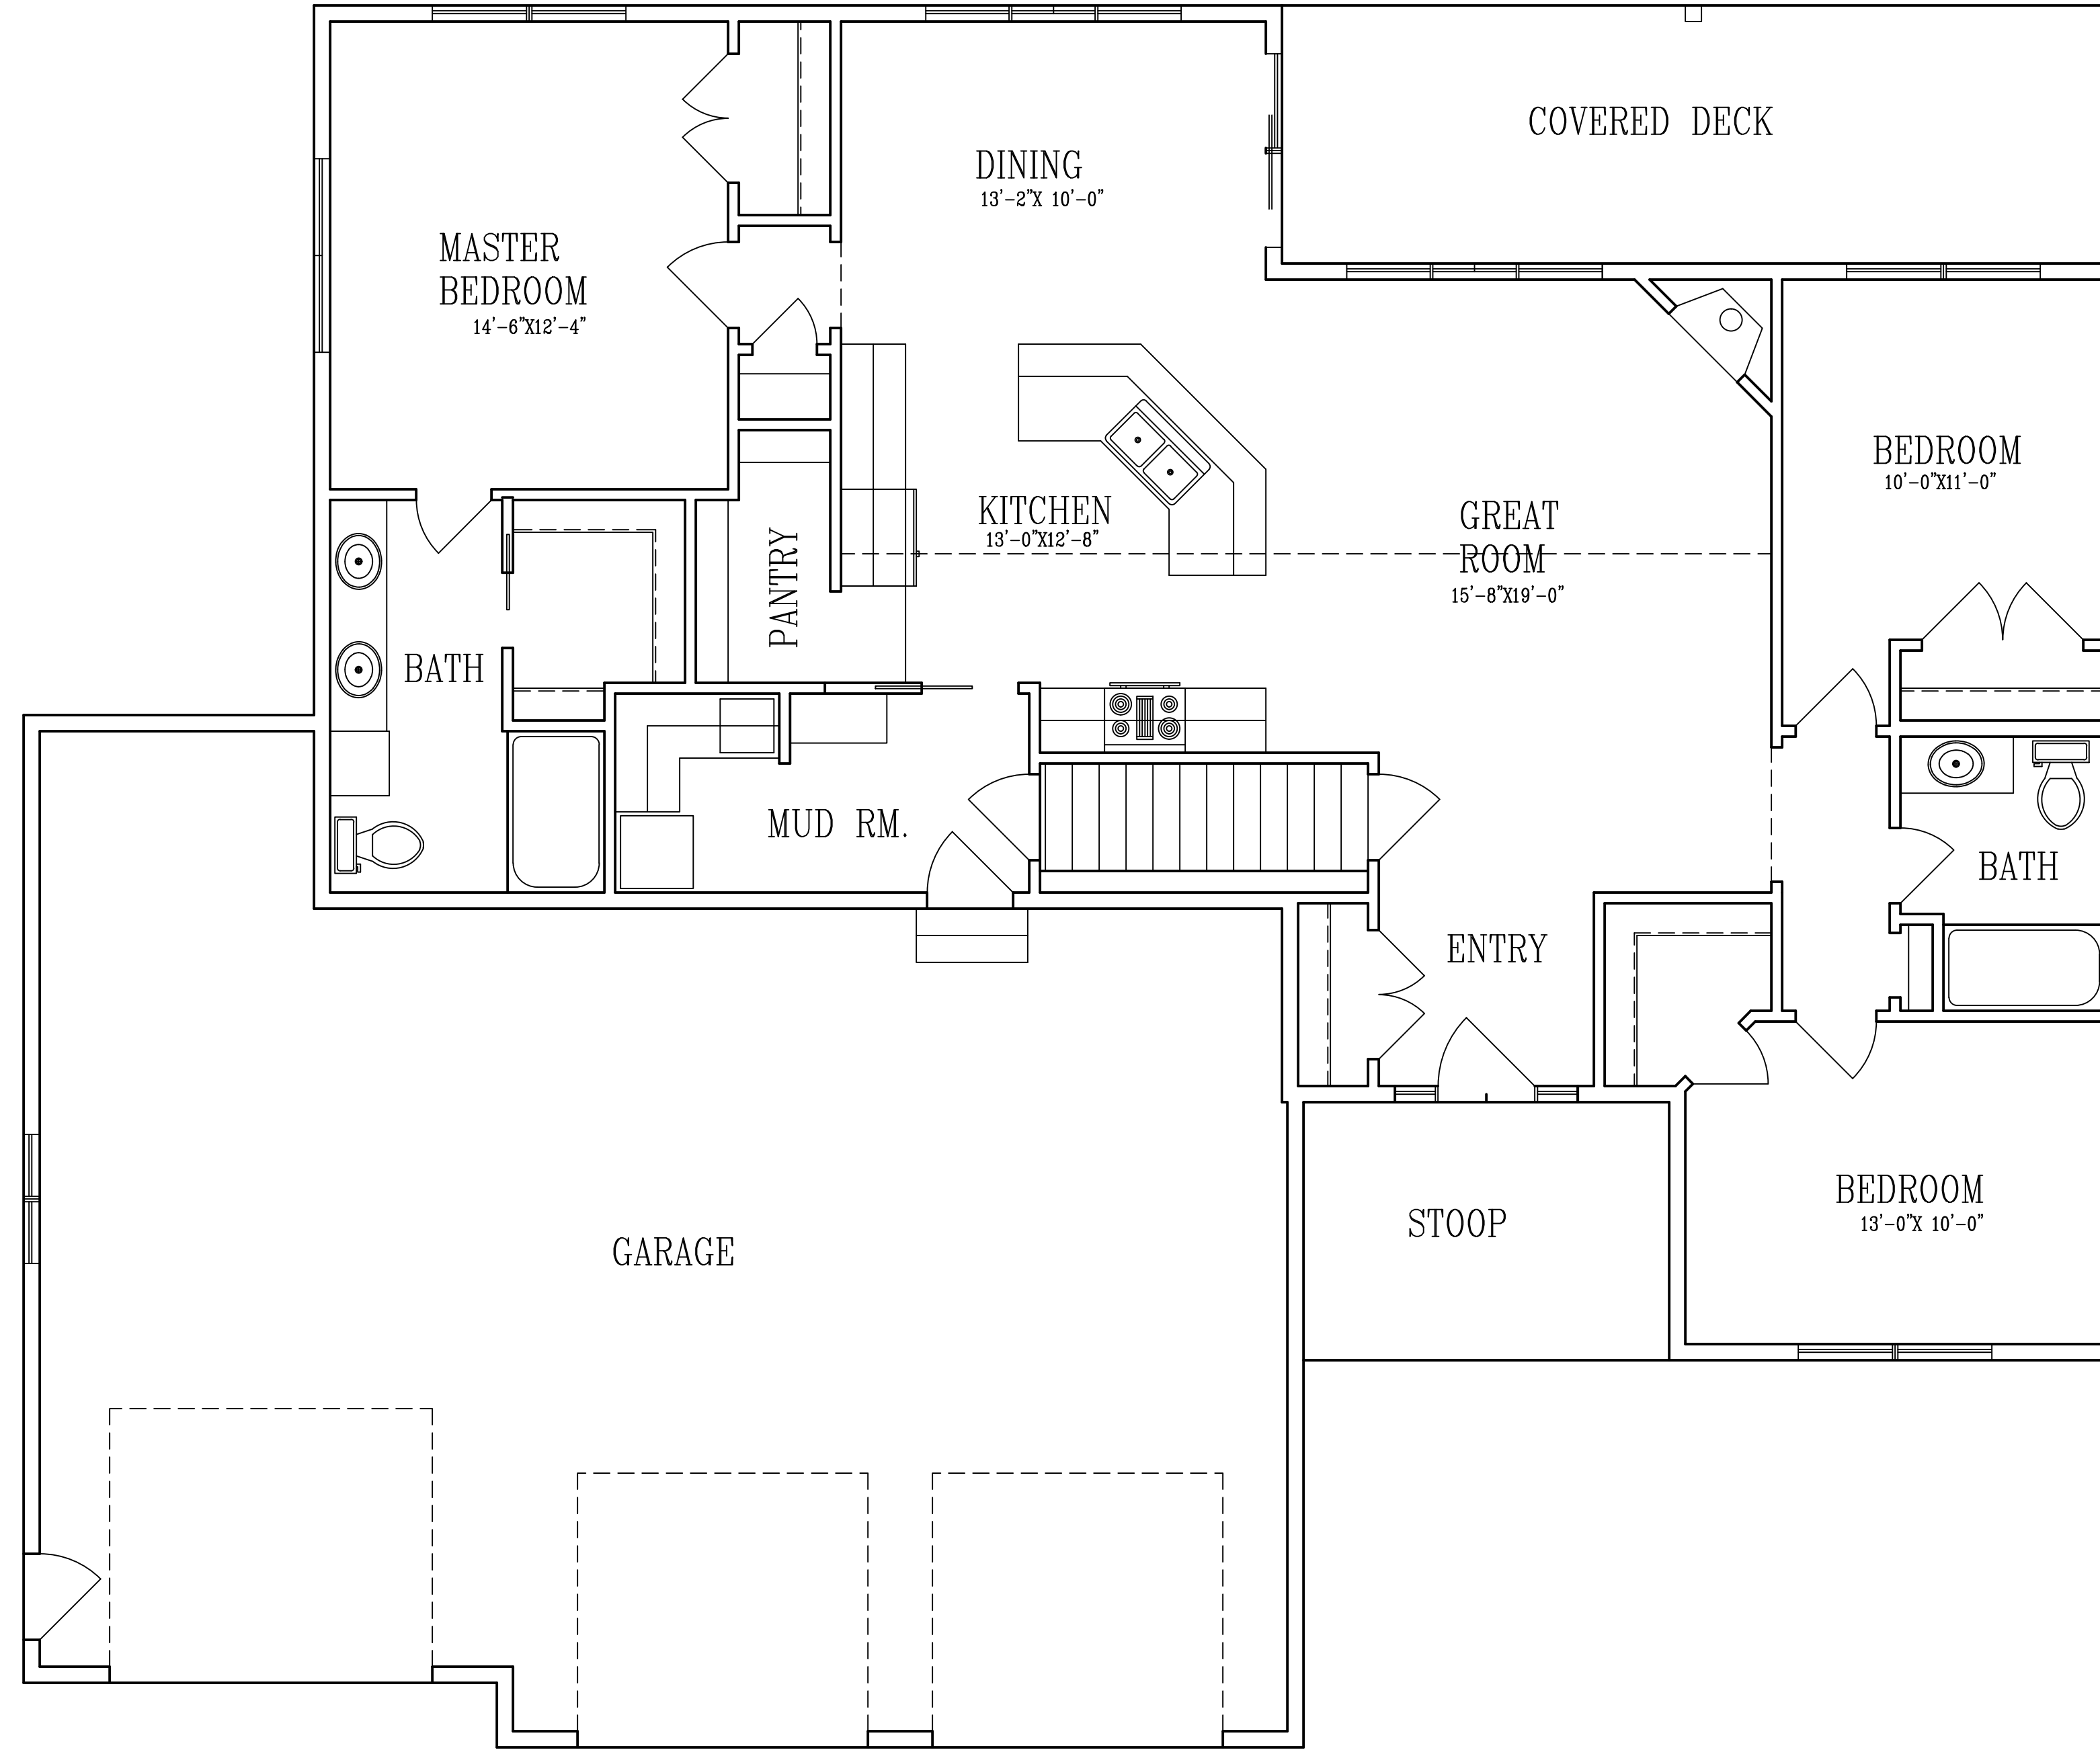

MAIN FLOOR PLAN
 SCALE 1/4"=1'-0"
 9'1-1/8" PLATE

These drawings have been prepared using information provided by the customer/contractor. The customer/contractor is responsible for providing accurate information and for obtaining all necessary permits. The architect is not responsible for any errors or omissions in the drawings or for any consequences arising from the use of these drawings. The architect is not responsible for any construction methods or materials used in the construction of the building. 

CONTRACTOR: ELIAS CONSTRUCTION
 OWNER: RAMBLER 1628
 Acknowledged by _____ Customer/Contractor Signature _____ Date _____

DATE:	
SQ. FT.:	NOTED
JOB NUM.:	1911528
SCALE:	NOTED
SHEET:	1/4"-1" 24/36