



FRONT ELEVATION

These drawings have been prepared using information provided by the customer/contractor. It is the responsibility of the customer/contractor to verify the accuracy of the information provided. The contractor/contractor is responsible for obtaining all necessary permits and approvals. The architect/contractor is not responsible for any errors or omissions in the drawings. The customer/contractor is responsible for any errors or omissions in the drawings. The architect/contractor is not responsible for any errors or omissions in the drawings. The customer/contractor is responsible for any errors or omissions in the drawings. The architect/contractor is not responsible for any errors or omissions in the drawings.

Acknowledged by \_\_\_\_\_ Customer/Contractor Signature \_\_\_\_\_ Date \_\_\_\_\_

CONTRACTOR:  
**ELIAS CONSTRUCTION**

OWNER:  
**2 STORY RESIDENCE**

DRAWN BY:  
SHE: \_\_\_\_\_

SQ. FT. **1500W/P**

JOB NUM. **1911565**


SCALE **NOTED**

SHEET: \_\_\_\_\_ OF: \_\_\_\_\_

1/4" = 1' 24.38

**PROGRESSIVE PLAN  
DESIGN LLP**

RESIDENTIAL ARCHITECTURE  
714 County Rd. 3 NW Byron, MN 55920  
progressiveplansdesign@gmail.com (507) 776-6877

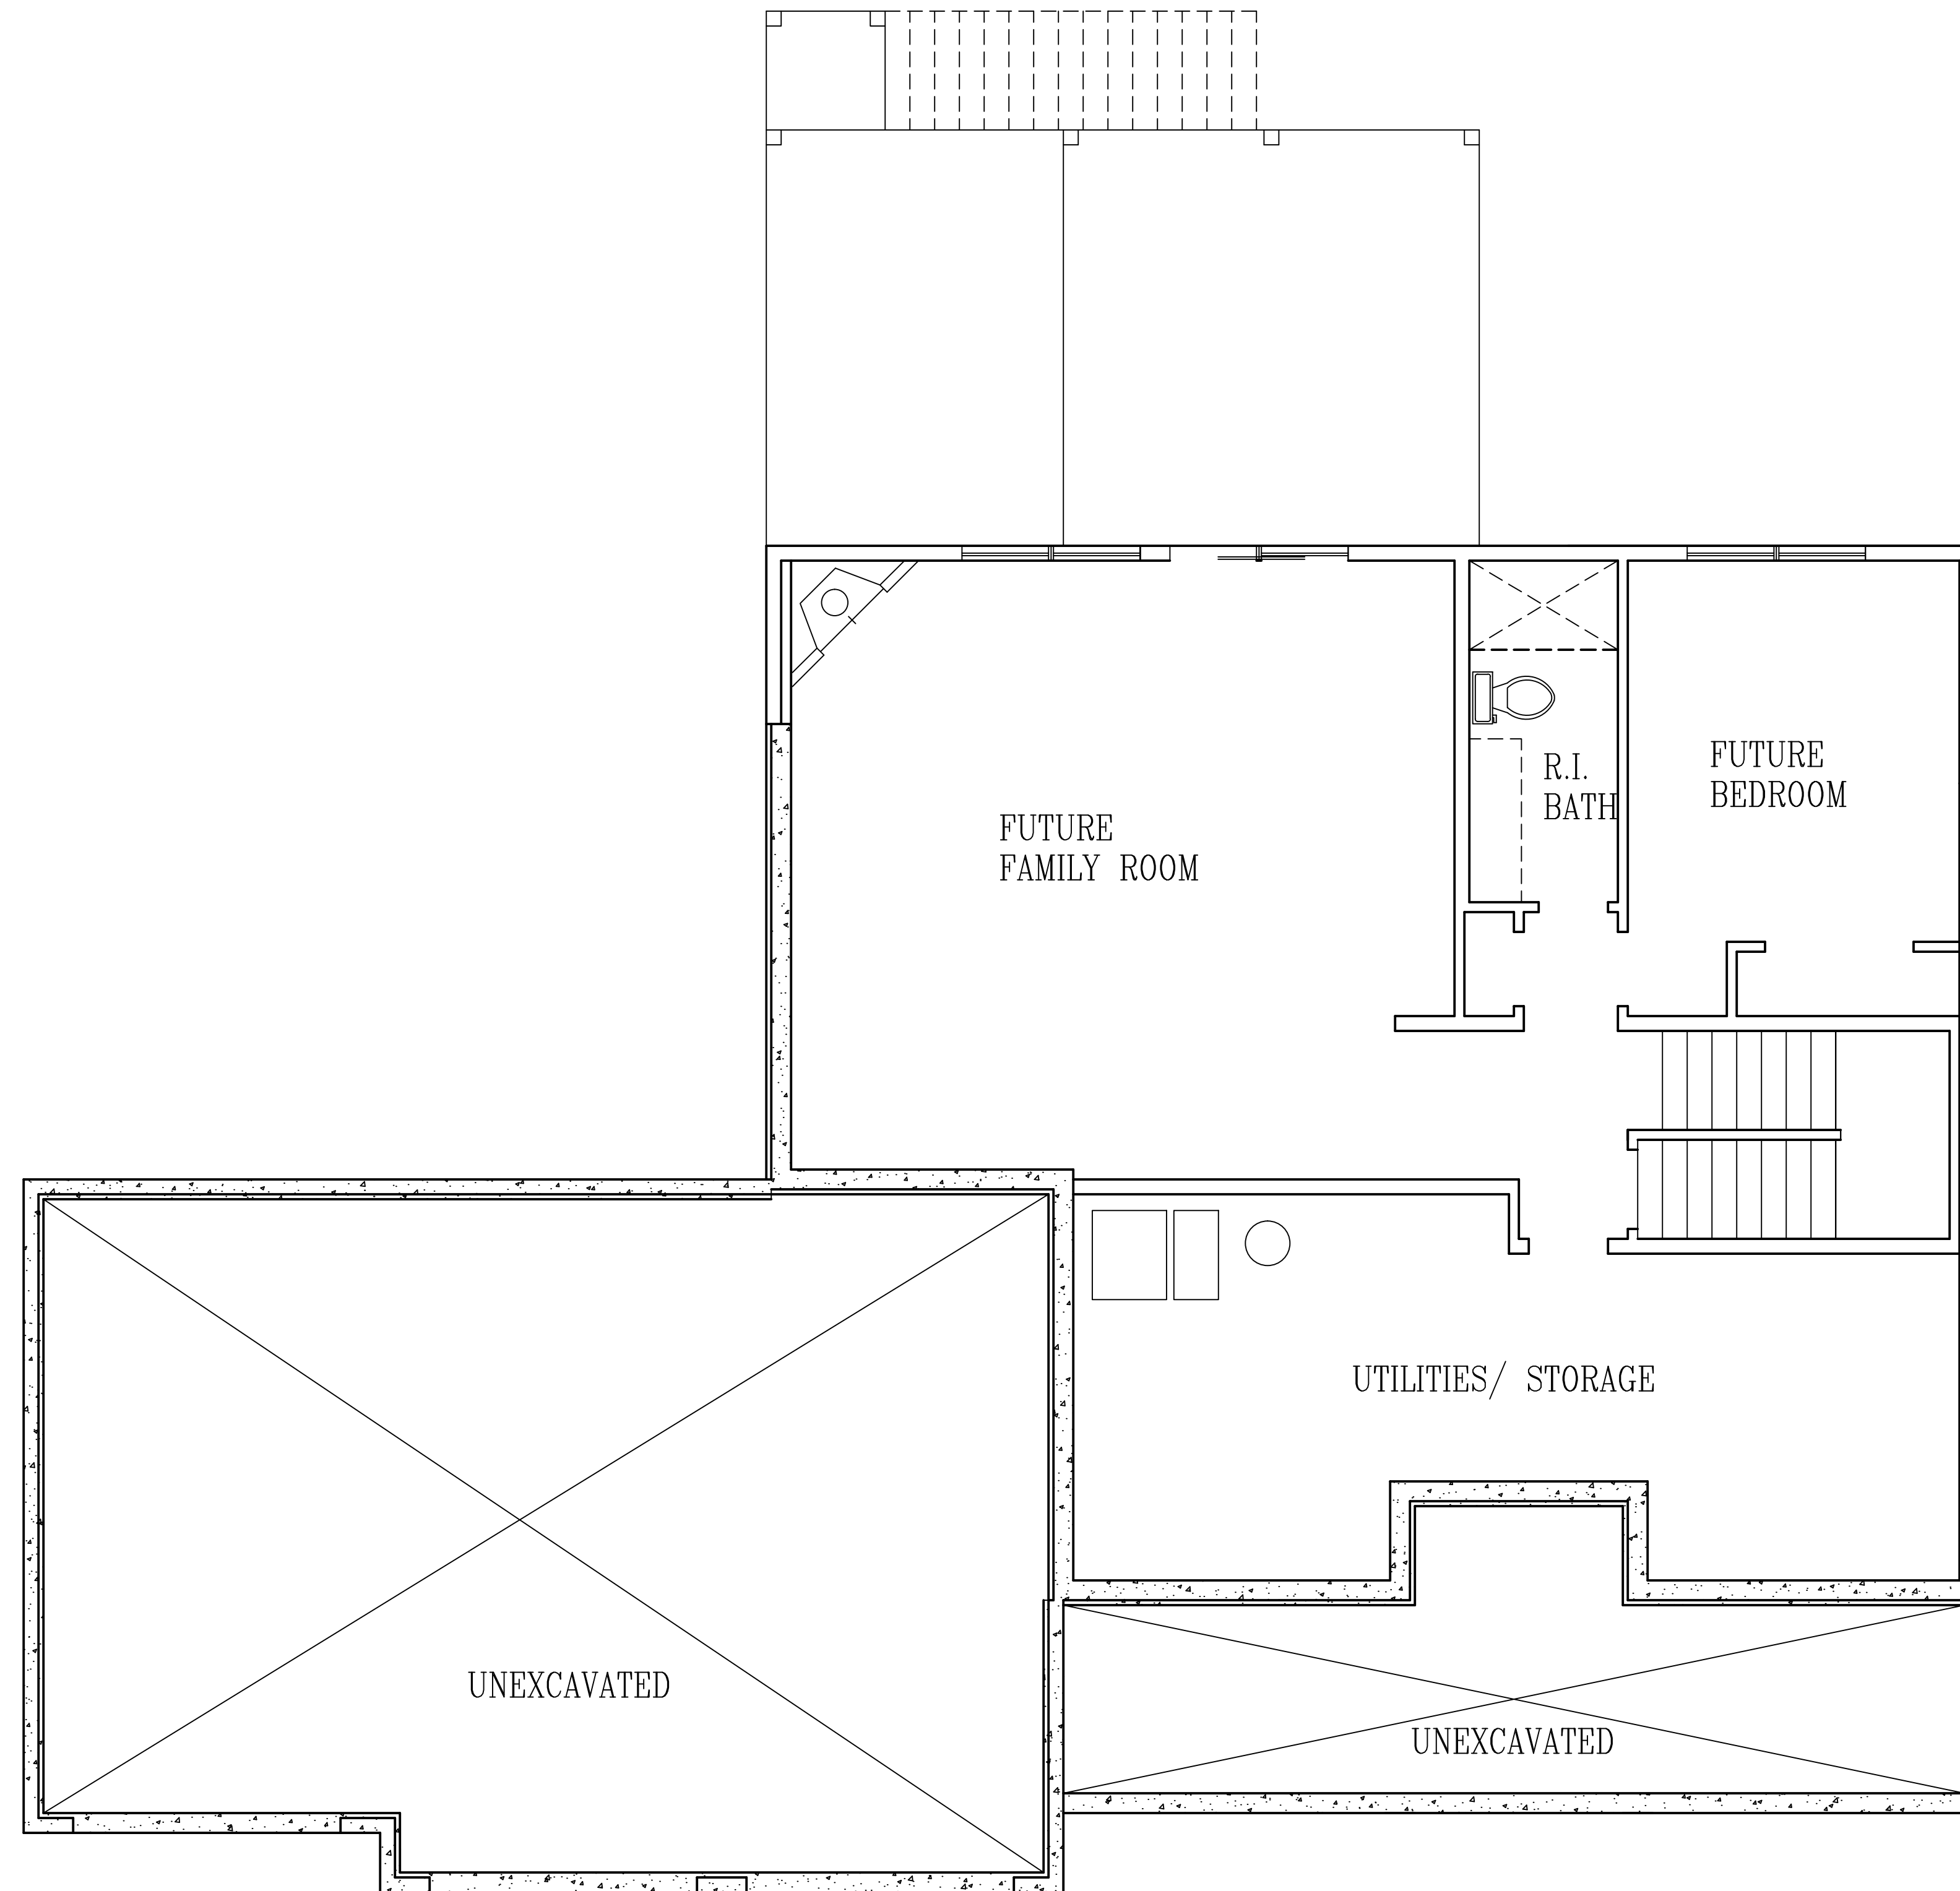


LOWER FLOOR PLAN  
 SCALE 1/4"=1'-0"  
 9'-0" POURED

These drawings have been prepared using information provided by the customer/contractor. The customer/contractor is responsible for providing accurate information and for obtaining all necessary permits. The architect is not responsible for any errors or omissions in the drawings. The customer/contractor is responsible for providing all necessary information and for obtaining all necessary permits. The architect is not responsible for any errors or omissions in the drawings. The customer/contractor is responsible for providing all necessary information and for obtaining all necessary permits. The architect is not responsible for any errors or omissions in the drawings.

Acknowledged by \_\_\_\_\_ Customer/Contractor Signature \_\_\_\_\_ Date \_\_\_\_\_

CONTRACTOR: **ELIAS CONSTRUCTION**  
 OWNER: **2 STORY RESIDENCE**

DATE:	
SQ. FT.:	1305
JOB NUM.:	1911565
SCALE:	NOTED
SHEET:	1/4"-1" 24.38

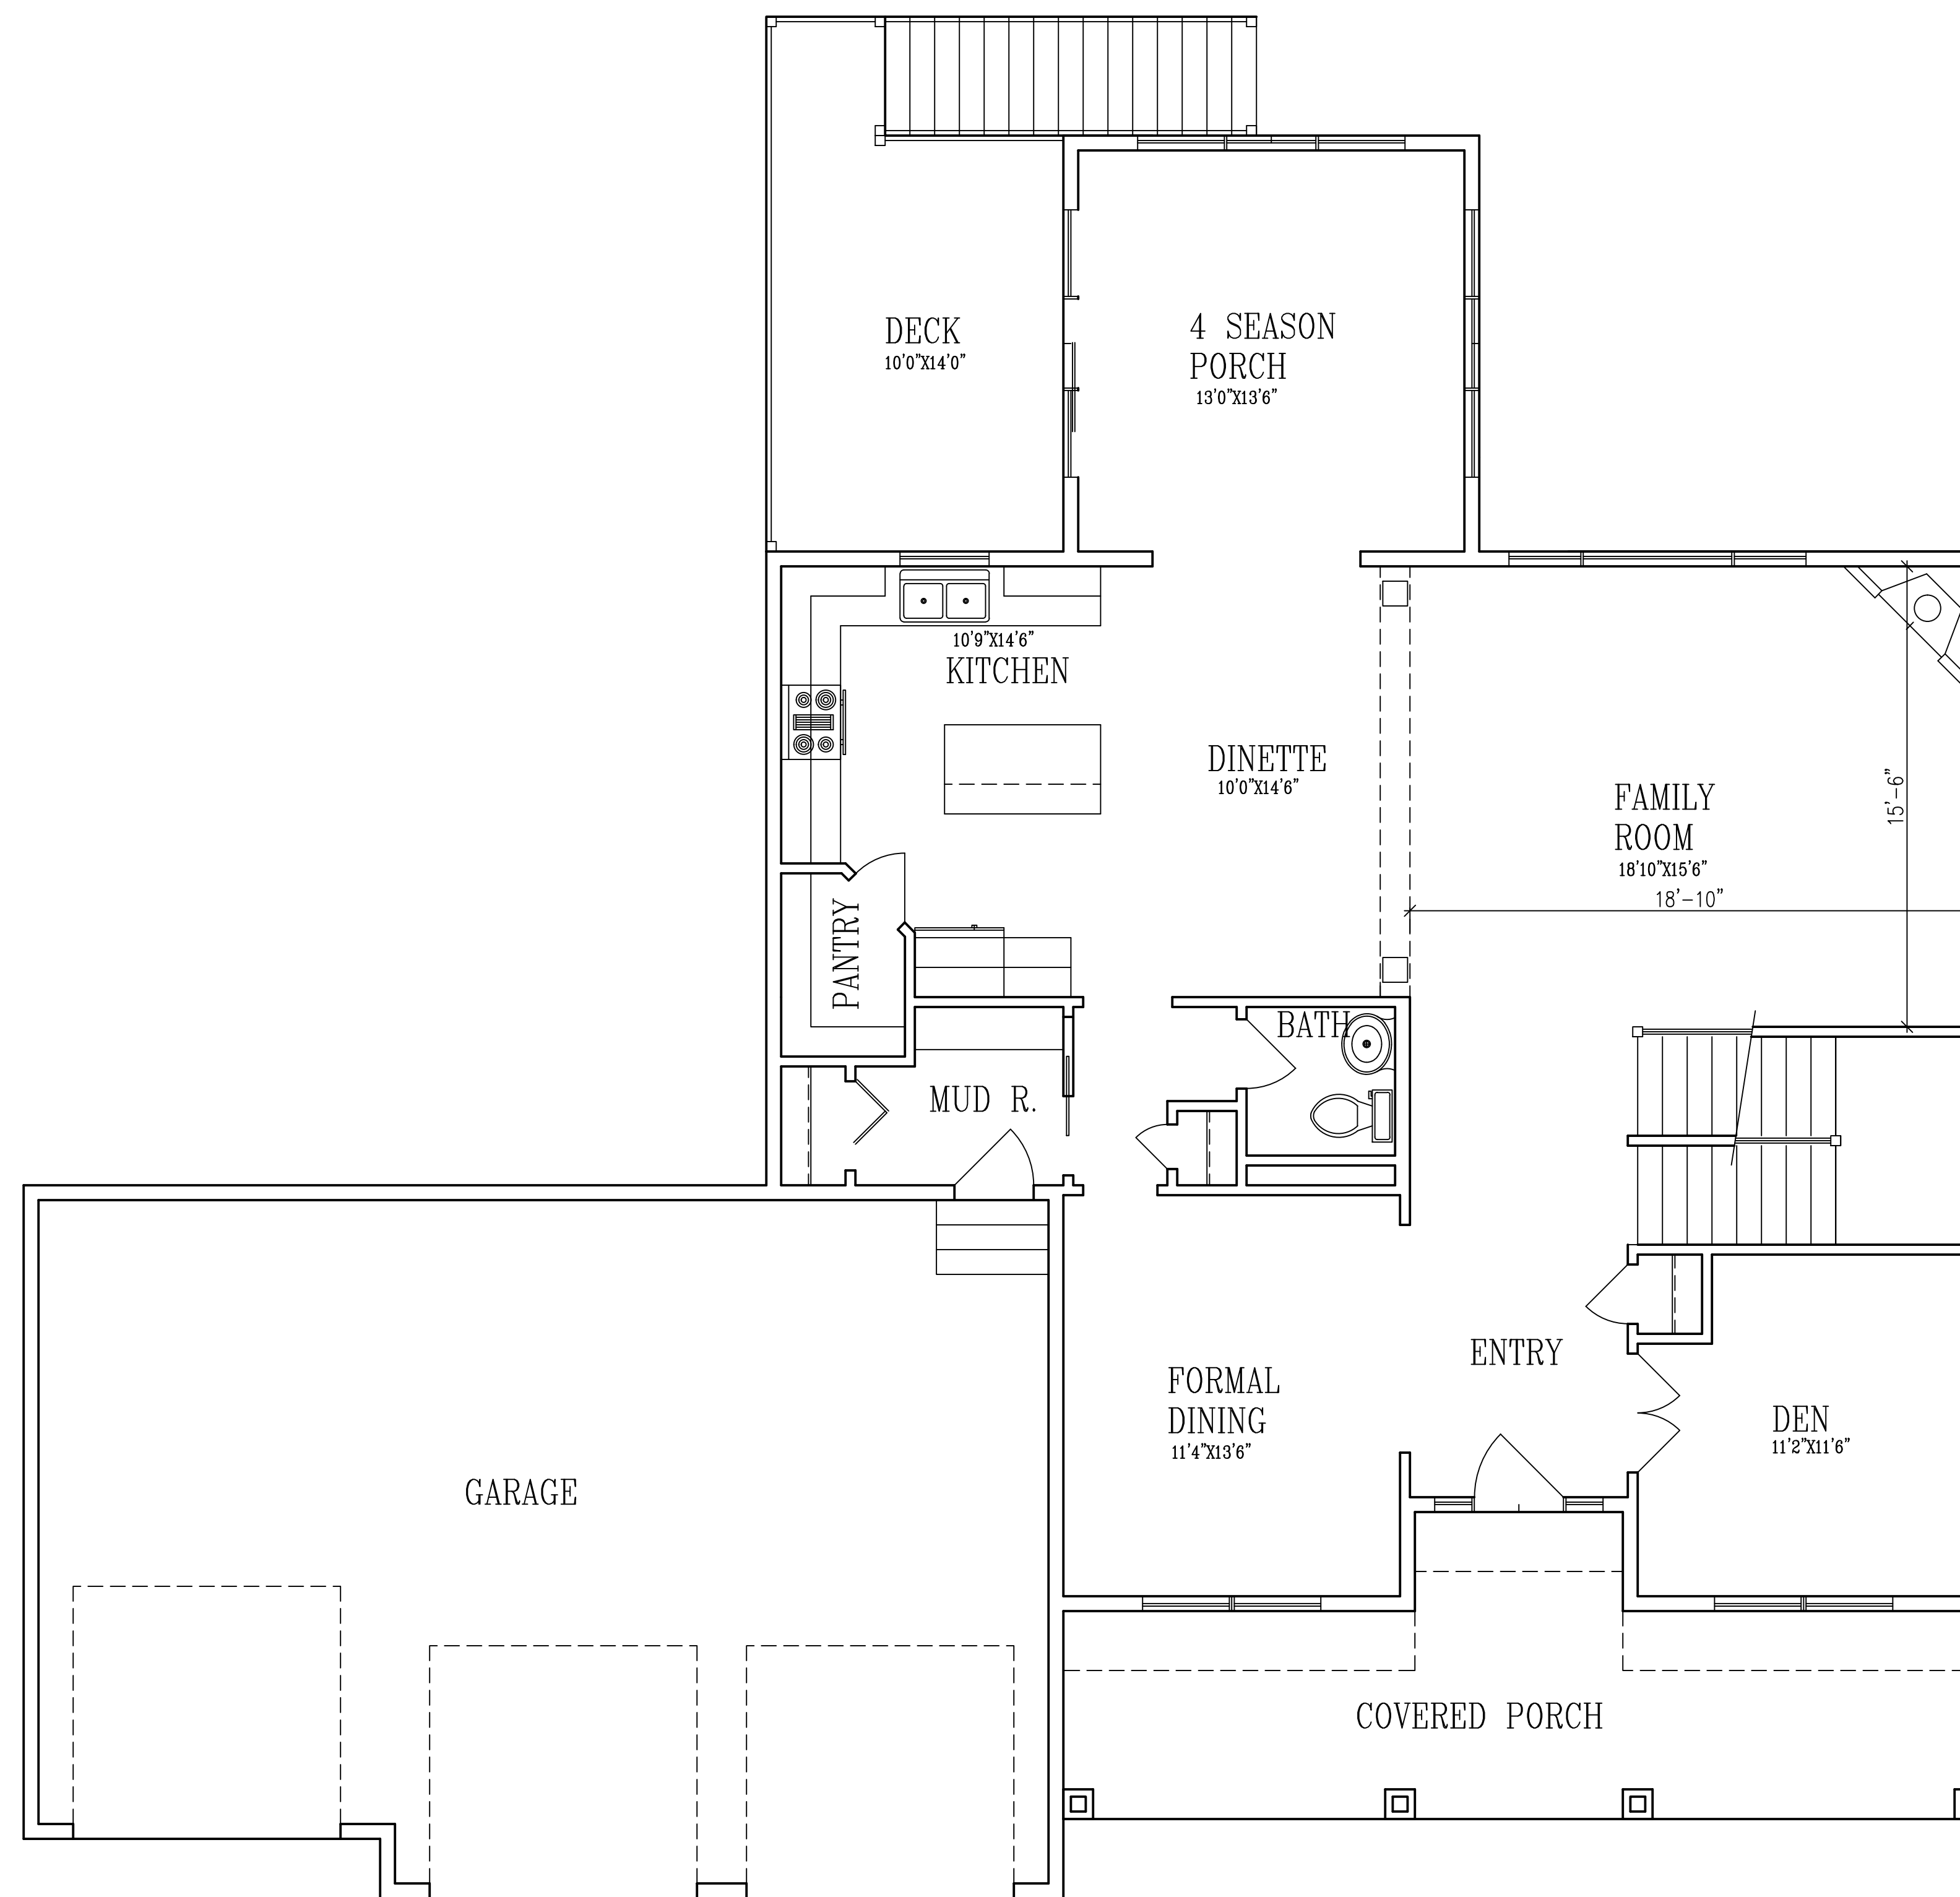


MAIN FLOOR PLAN  
 SCALE 1/4"=1'-0"  
 9'-1/8" PLATE

CONTRACTOR:  
**ELIAS CONSTRUCTION**  
 OWNER:  
**2 STORY RESIDENCE**

DRAWN BY:	
SHEET:	1500W/P
JOB NO.:	1911565
SCALE:	NOTED
SHEET:	1/4"-1" 24.38

These drawings have been prepared using information provided by the customer/contractor and are intended to serve as a guide for construction. The contractor is responsible for verifying all dimensions and conditions of the site prior to construction. The architect is not responsible for any errors or omissions in the drawings or for any delays or damages caused by the contractor. The architect is not responsible for any construction methods or materials used in the construction of the building. 

**PROGRESSIVE PLAN  
 DESIGN LLP**  
 RESIDENTIAL ARCHITECTURE  
 714 County Rd. 3 NW Byron, MN 55920  
 progressiveplansdesign@gmail.com (877) 776-6877

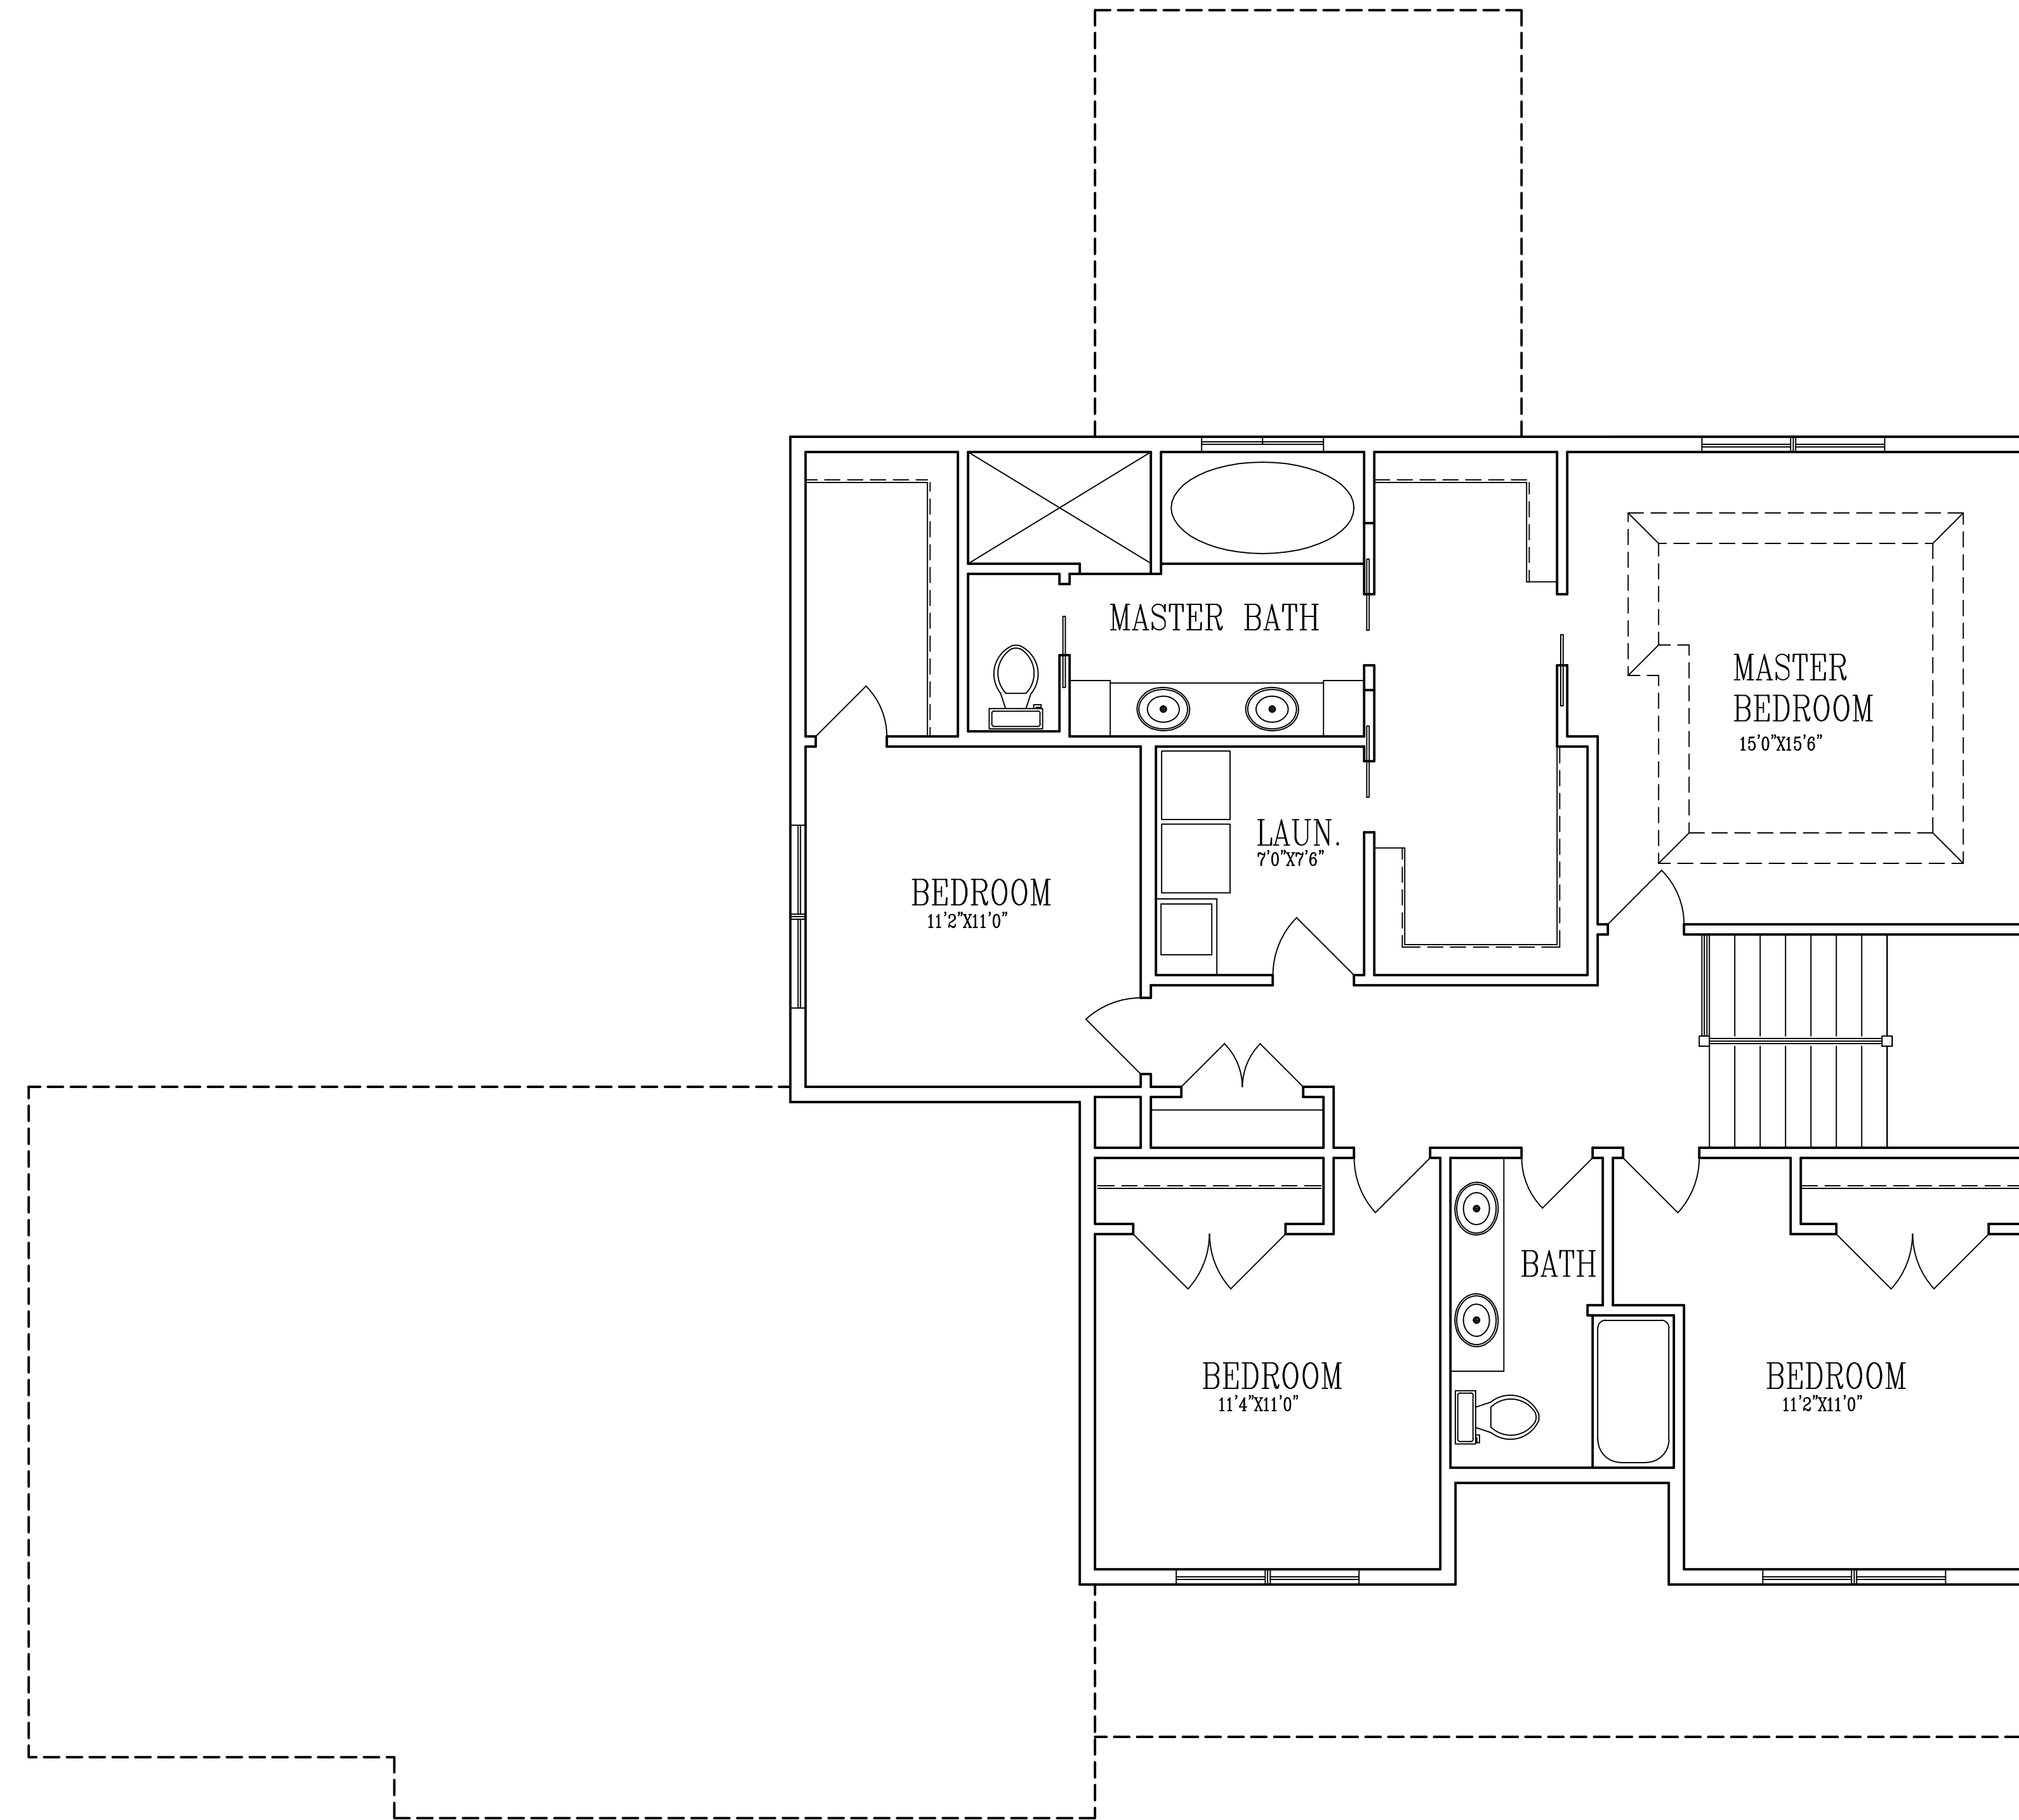

UPPER FLOOR PLAN  
 SCALE 1/4"=1'-0"  
 8'-1 1/8" PLATE

These drawings have been prepared using information provided by the customer/contractor. It is the responsibility of the customer/contractor to verify the accuracy of all information provided. The contractor shall be responsible for obtaining all necessary permits and approvals from the appropriate authorities. The contractor shall be responsible for ensuring that all construction is in accordance with the applicable building codes and regulations. 

Acknowledged by \_\_\_\_\_ Customer/Contractor Signature \_\_\_\_\_ Date \_\_\_\_\_

CONTRACTOR:  
**ELIAS CONSTRUCTION**  
 OWNER:  
**2 STORY RESIDENCE**

DATE:	
SQ. FT.:	1370
JOB NUM.:	1911565
SCALE:	NOTED
SHEET:	1/4"=1'-0" 24/26

PROGRESSIVE PLAN  
 DESIGN LLP  
 RESIDENTIAL ARCHITECTURE  
 714 County Rd. 3 NW Byron, MN 55920  
 progressiveplansdesign@gmail.com (507) 776-6877